




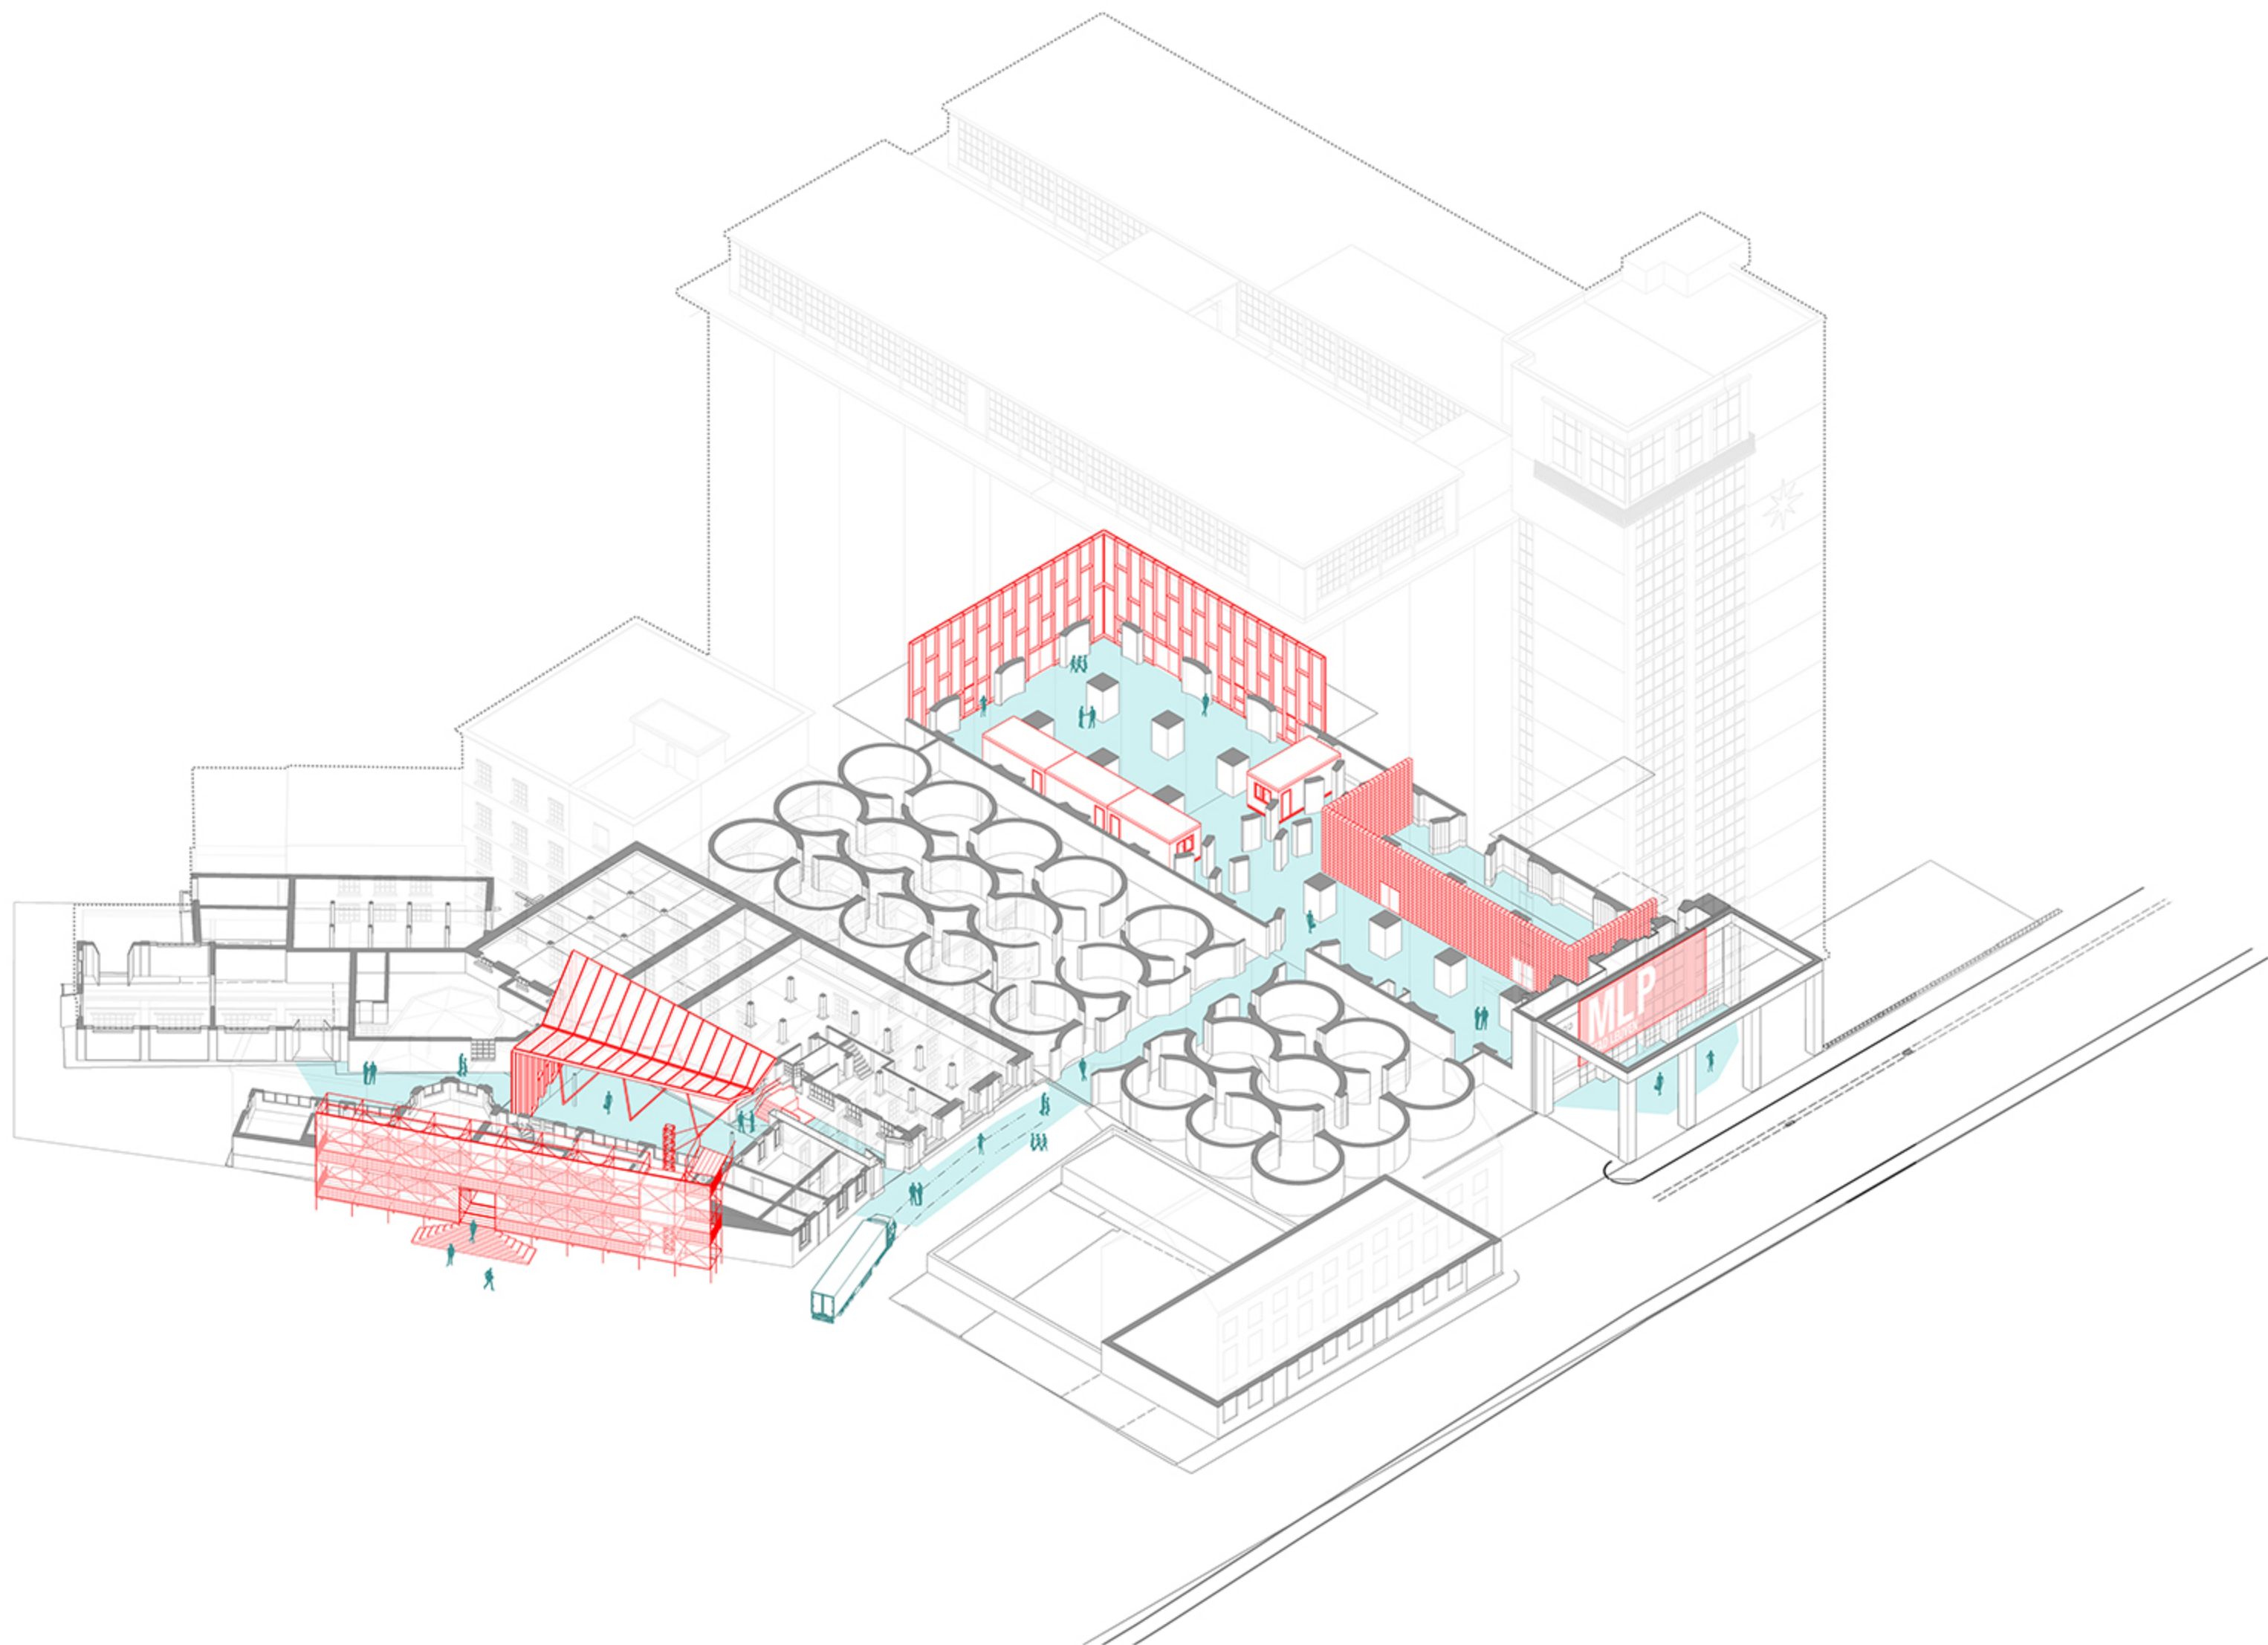

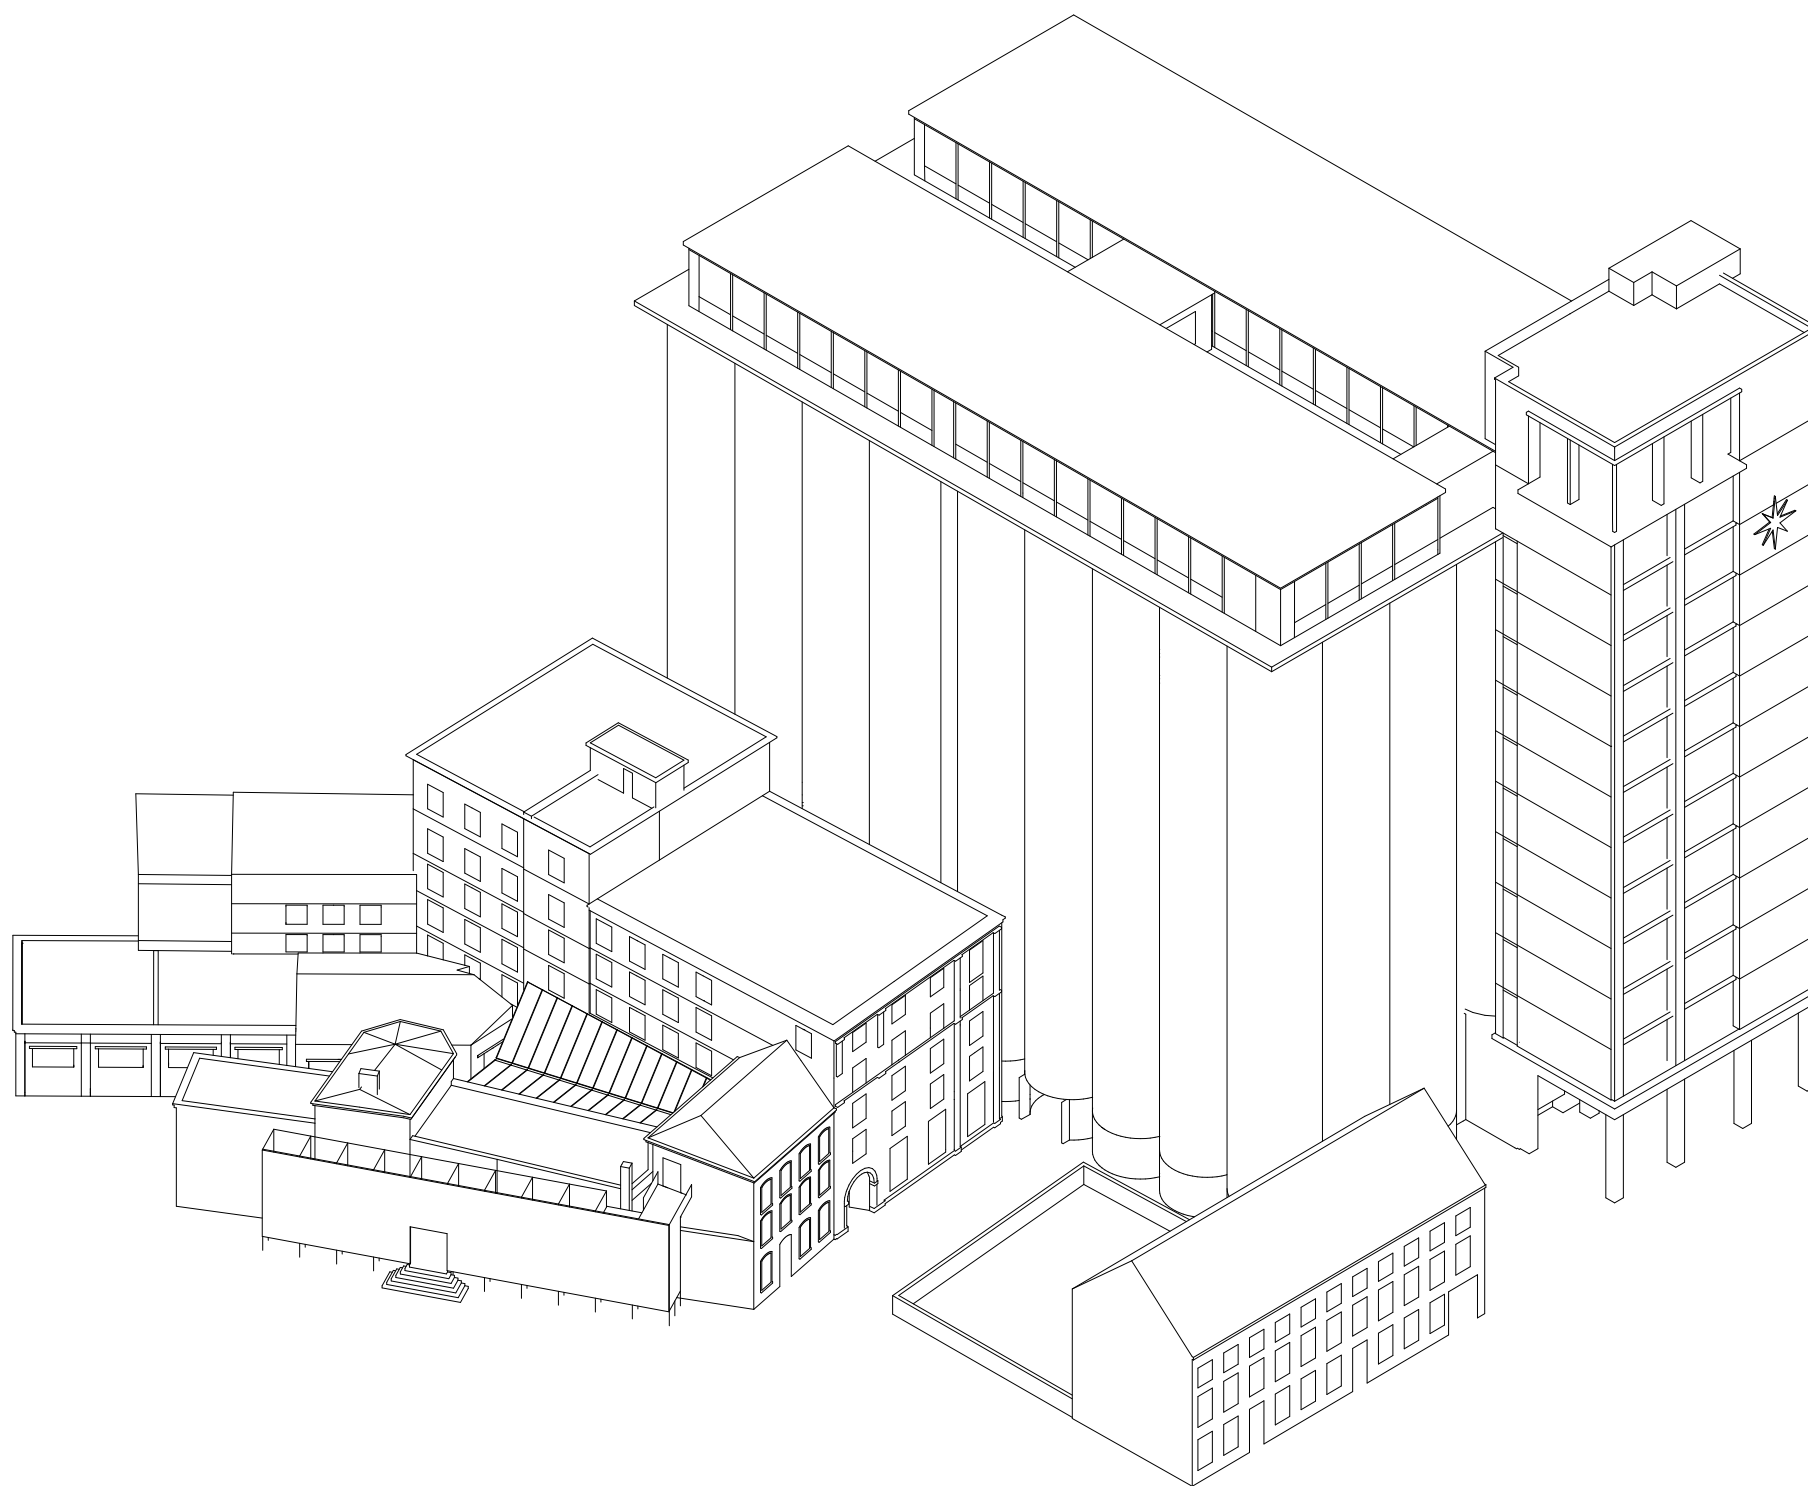

POLO.

urbanism
architects
interior design
labs

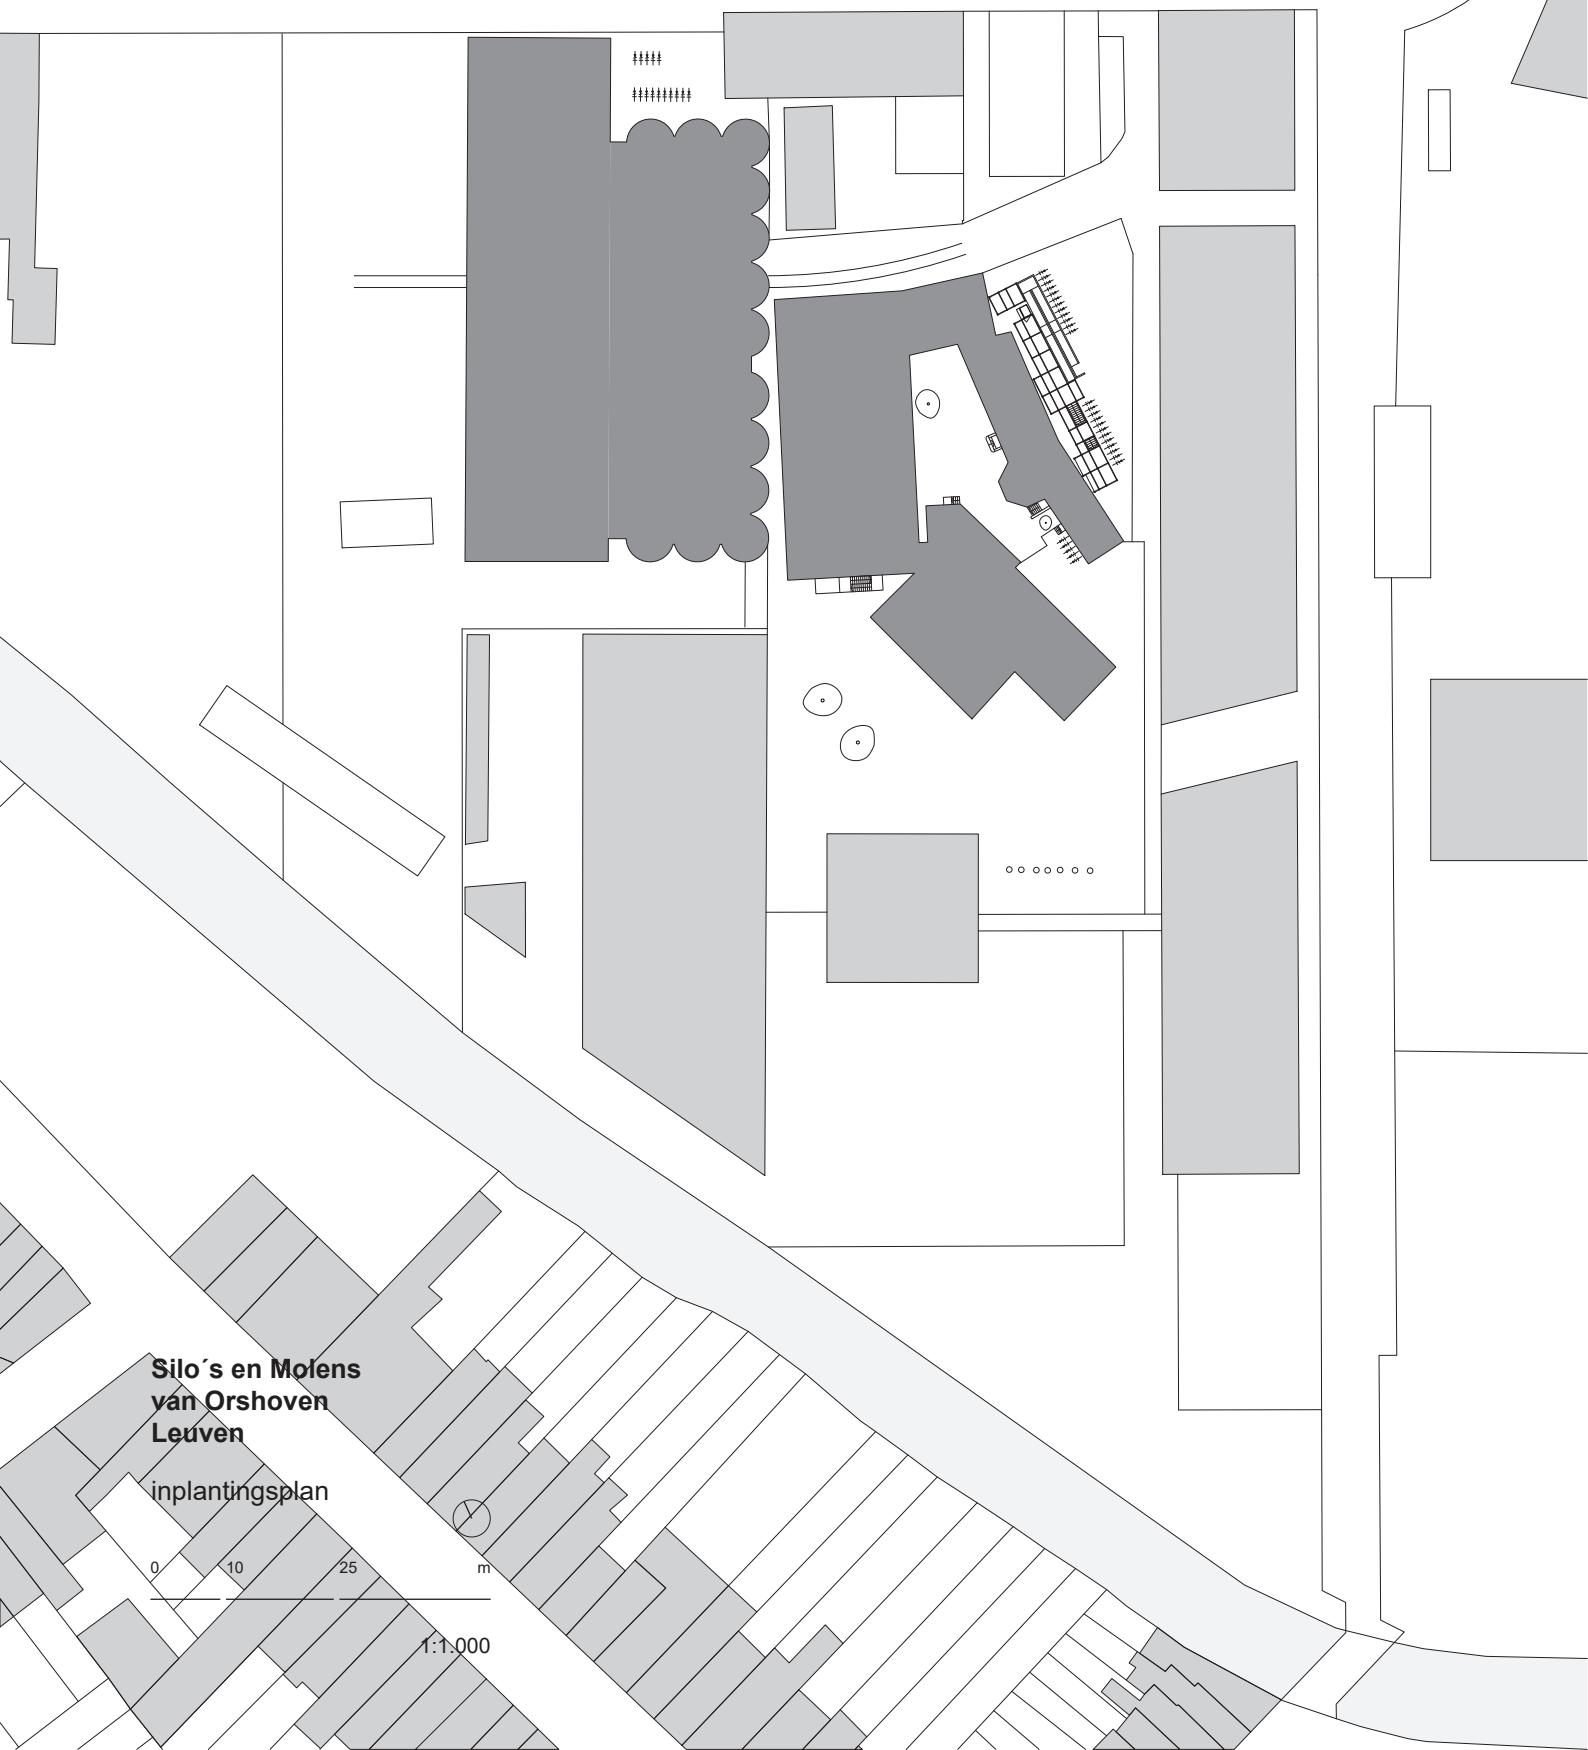

**Silo's en Molens
van Orshoven
Leuven**


inplantingsplan

0 10 25 m

1:1.000

POLO.

urbanism
architects
interior design
labs

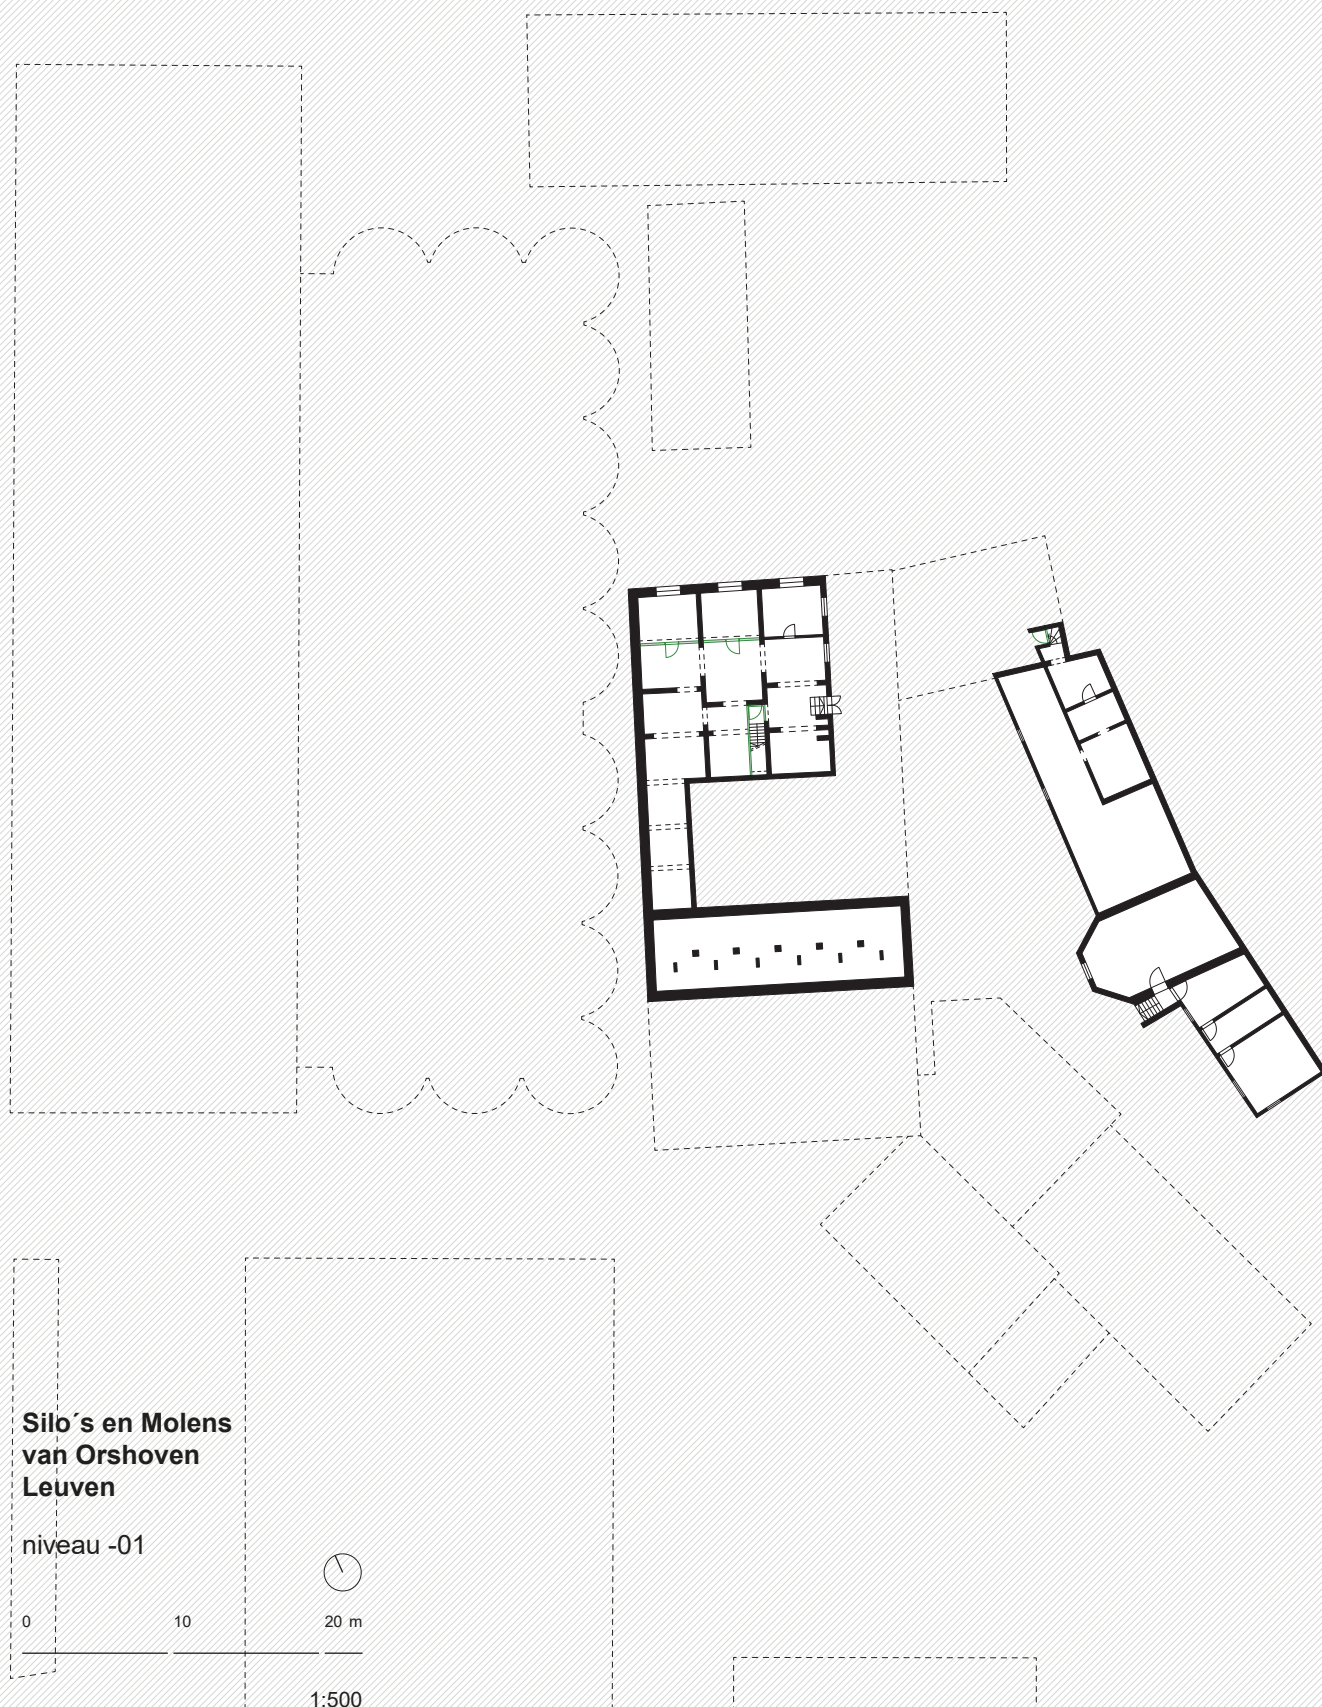

urbanism
architects
interior design
labs

urbanism
architects
interior design
labs




niveau 00

0	10	20 m
---	----	------

1:500

POLO.

urbanism
architects
interior design
labs

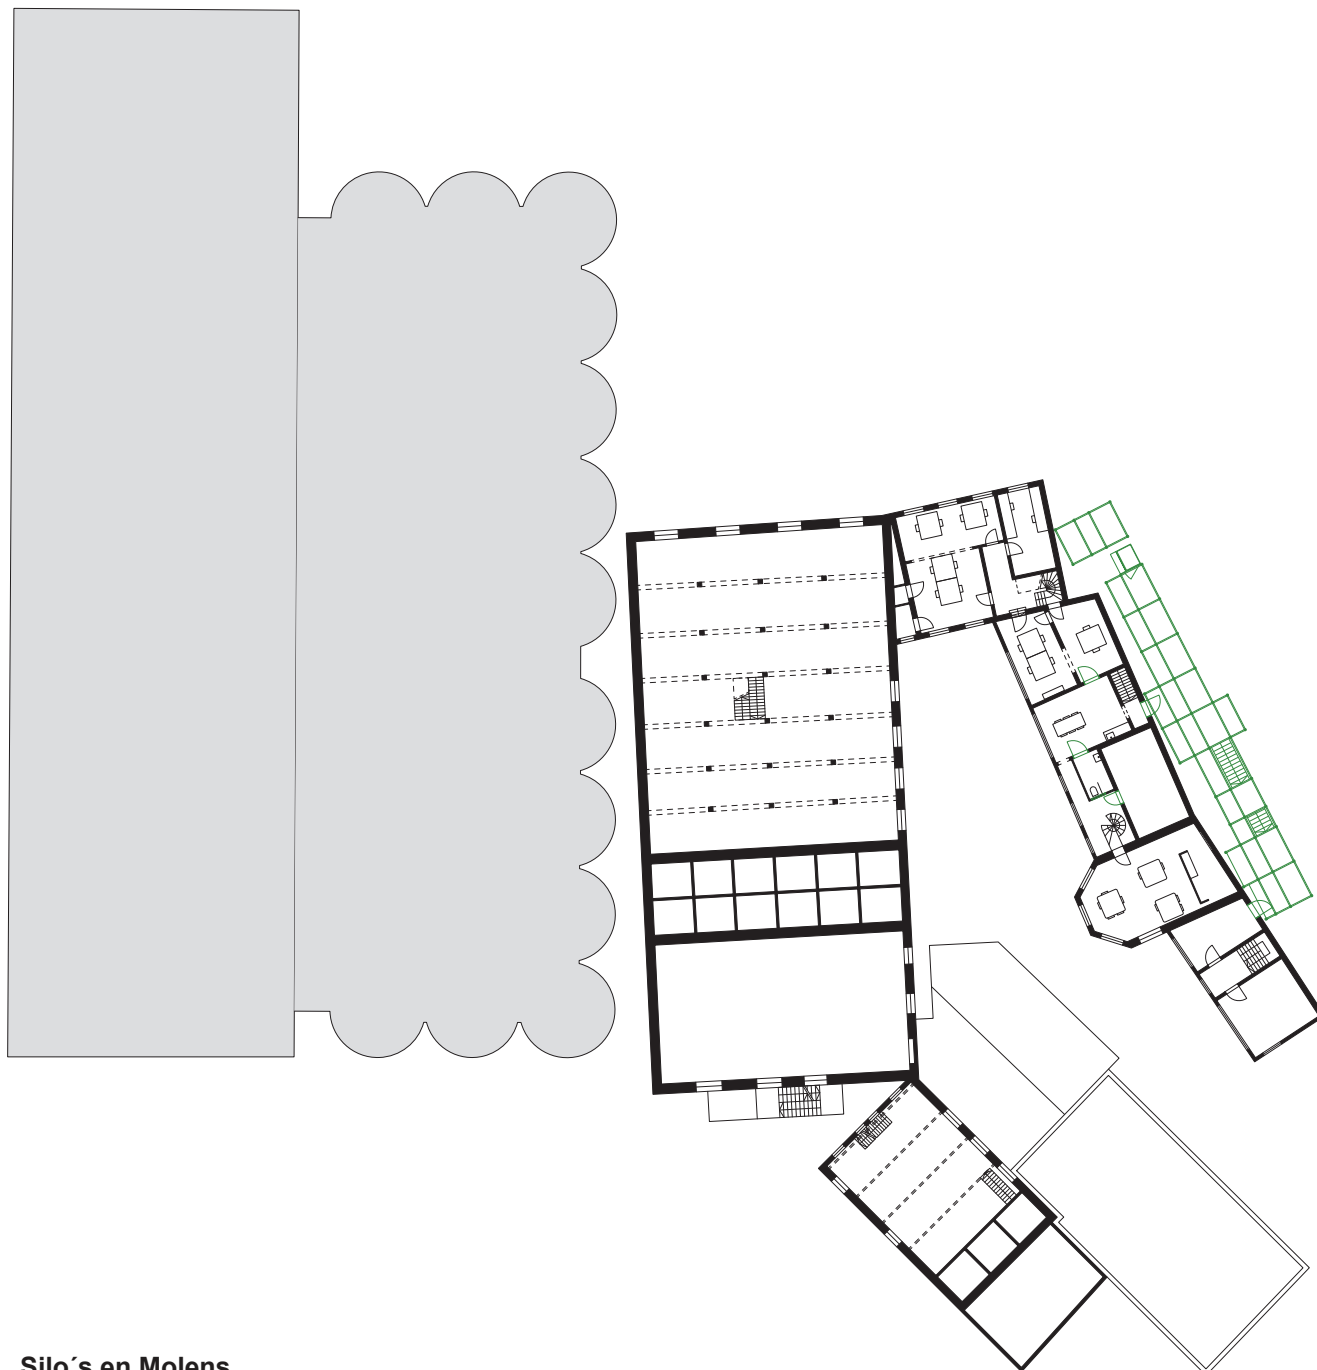

**Silo's en Molens
van Orshoven
Leuven**


niveau 01



1:500

POLO.

urbanism
architects
interior design
labs

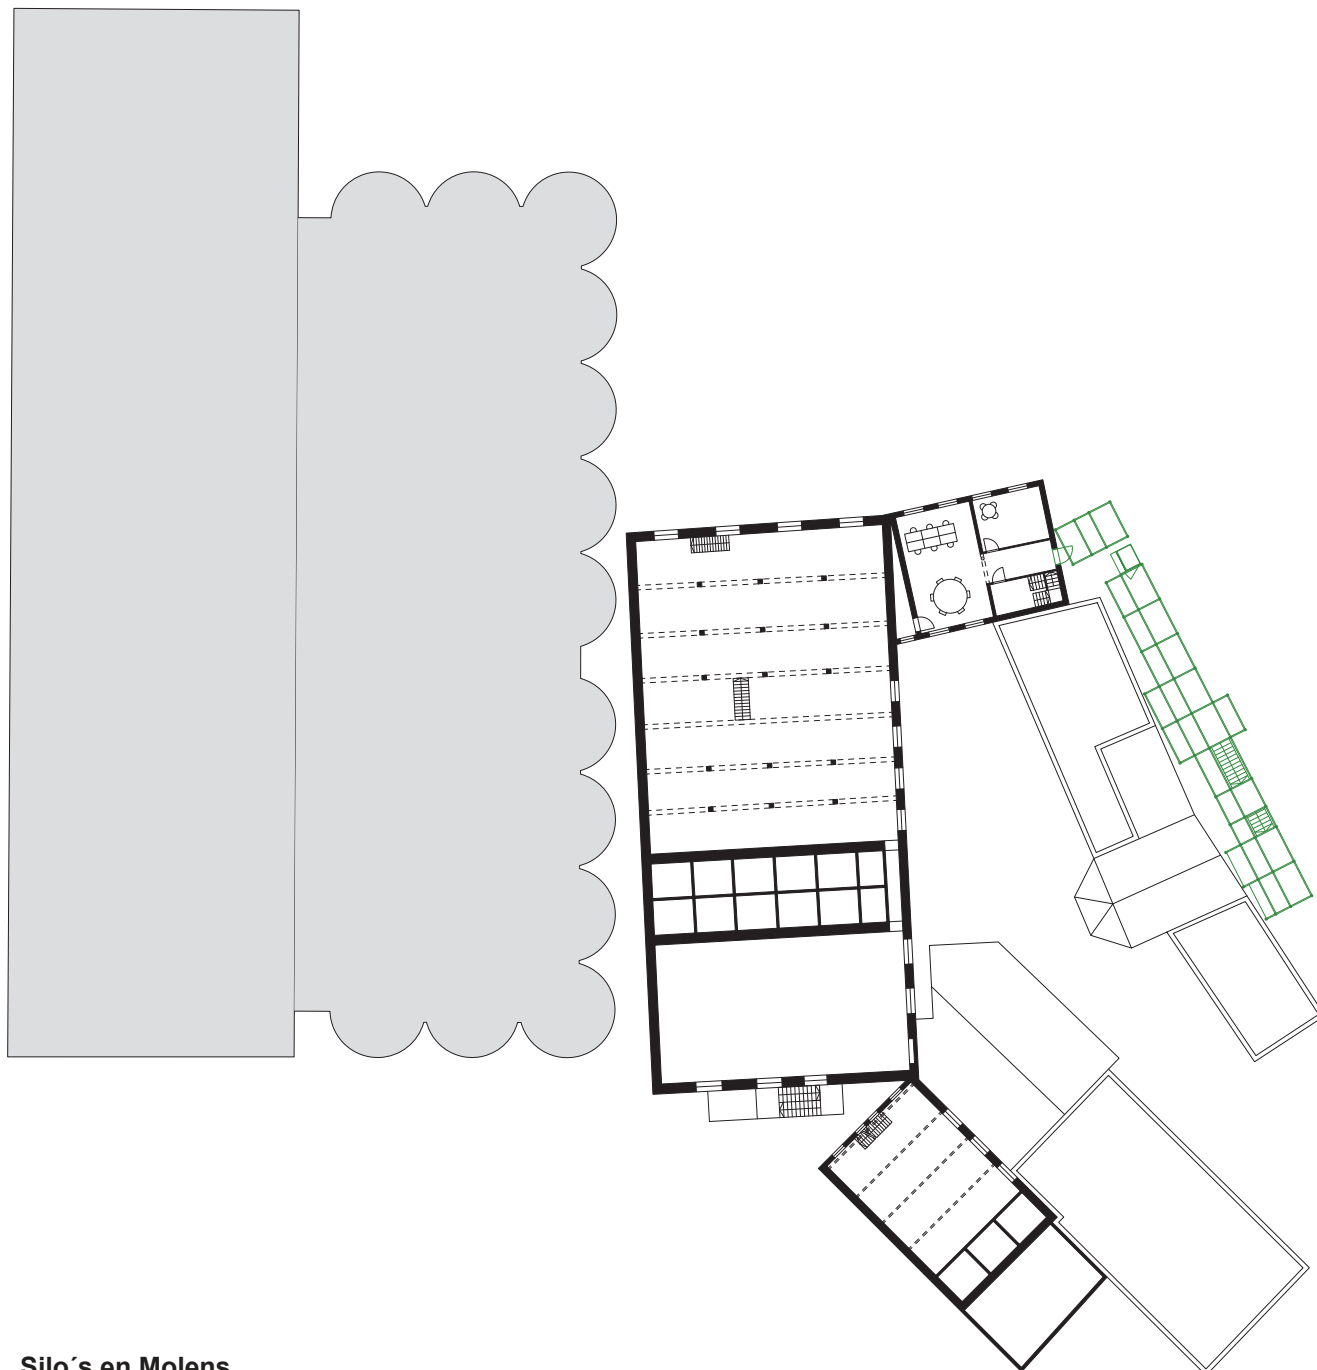

**Silo's en Molens
van Orshoven
Leuven**


niveau 02



1:500

POLO.

urbanism
architects
interior design
labs

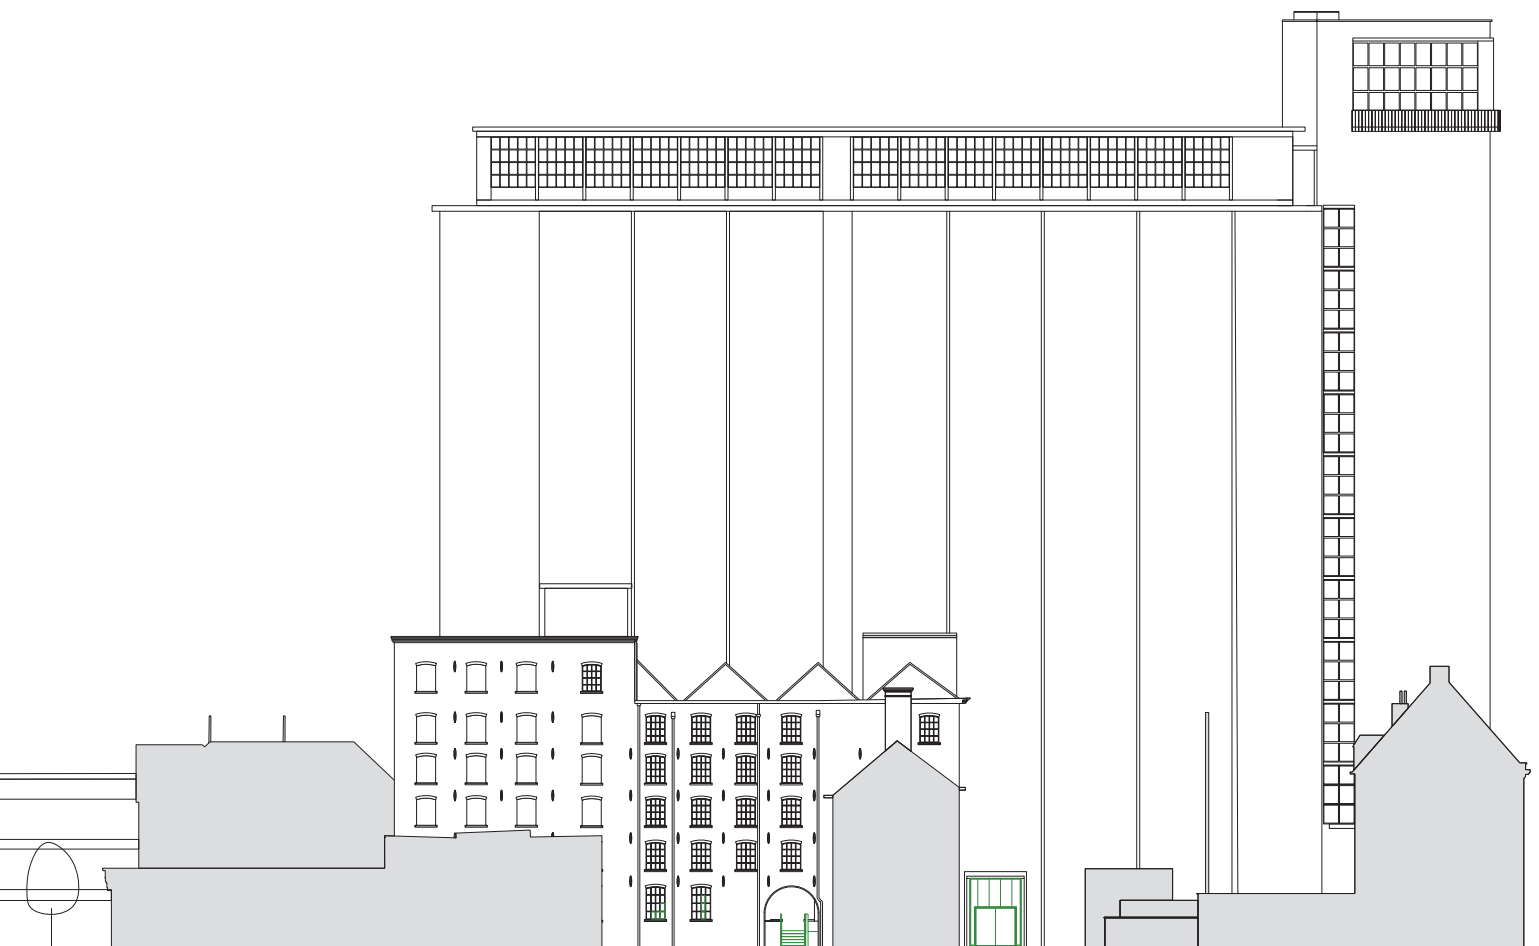

**Silo's en Molens
van Orshoven
Leuven**


terreinprofiel

0 10 20 m

1:500

POLO.

urbanism
architects
interior design
labs

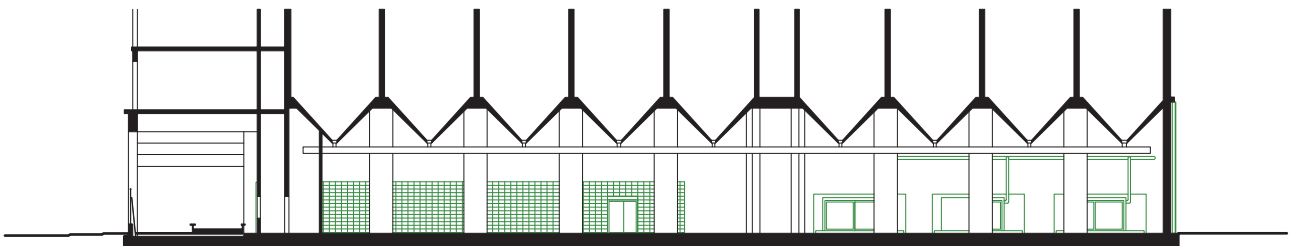

**Silo's en Molens
van Orshoven
Leuven**


snede aa

0 10 20 m

1:500

POLO.

urbanism
architects
interior design
labs

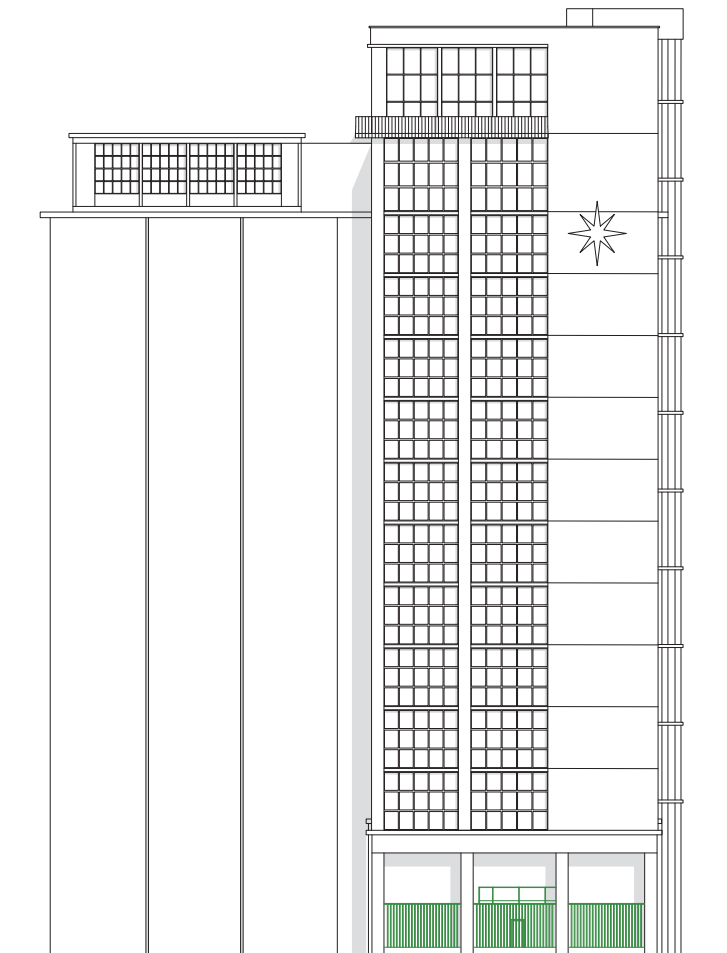

**Silo's en Molens
van Orshoven
Leuven**


noord gevel

0 10 20 m

1:500

POLO.

urbanism
architects
interior design
labs

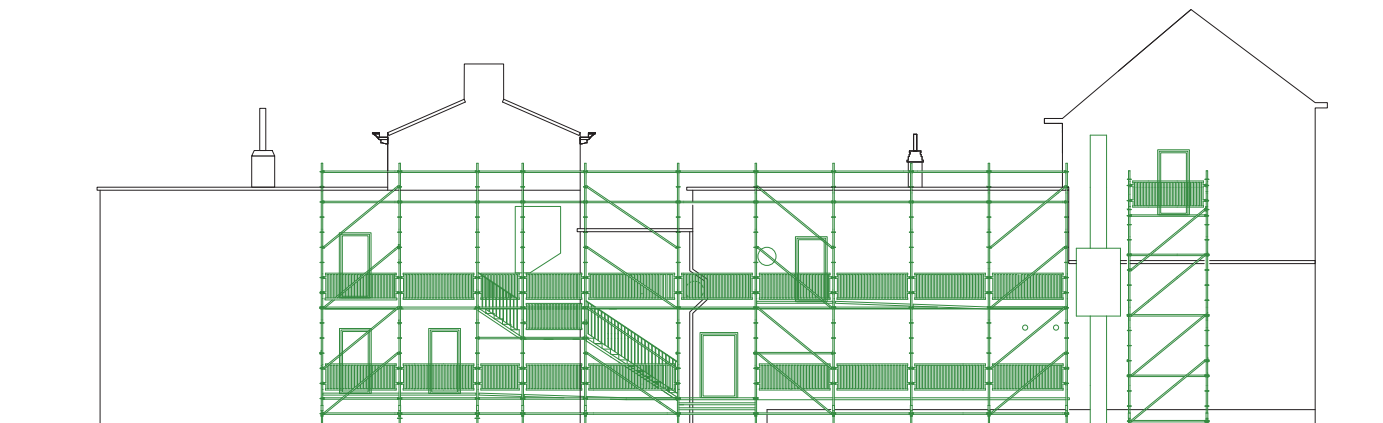

**Silo's en Molens
van Orshoven
Leuven**


oost gevel

0 1 5 10 m

1:250

POLO.

urbanism
architects
interior design
labs

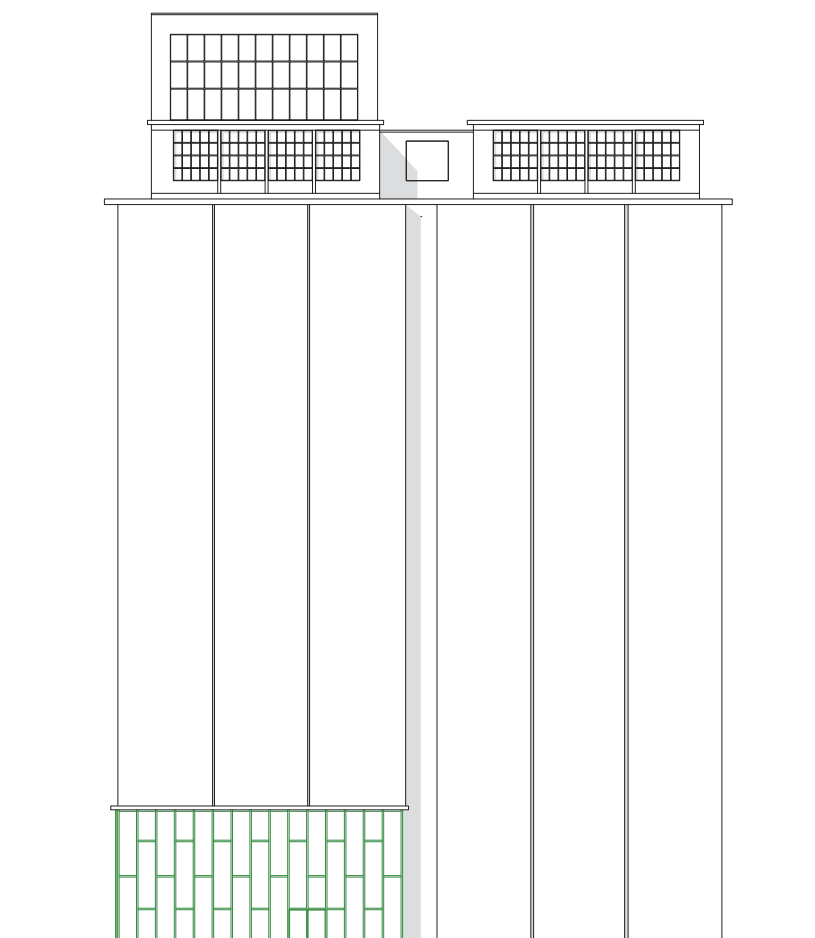

**Silo's en Molens
van Orshoven
Leuven**


zuid gevel

0 10 20 m

1:500

POLO.

urbanism
architects
interior design
labs

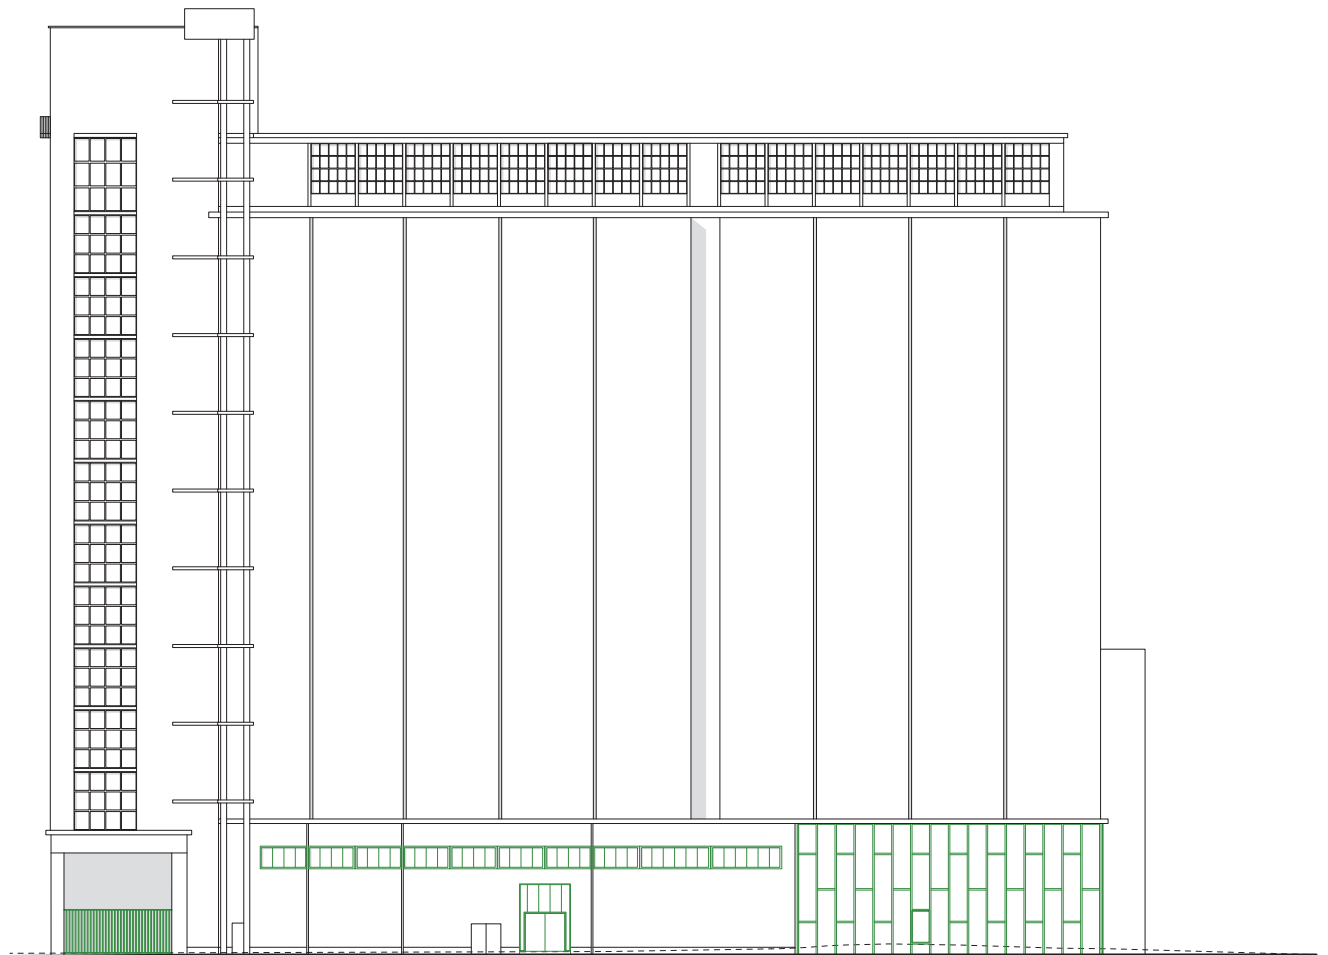

**Silo's en Molens
van Orshoven
Leuven**

west gevel

0 10 20 m

1:500