




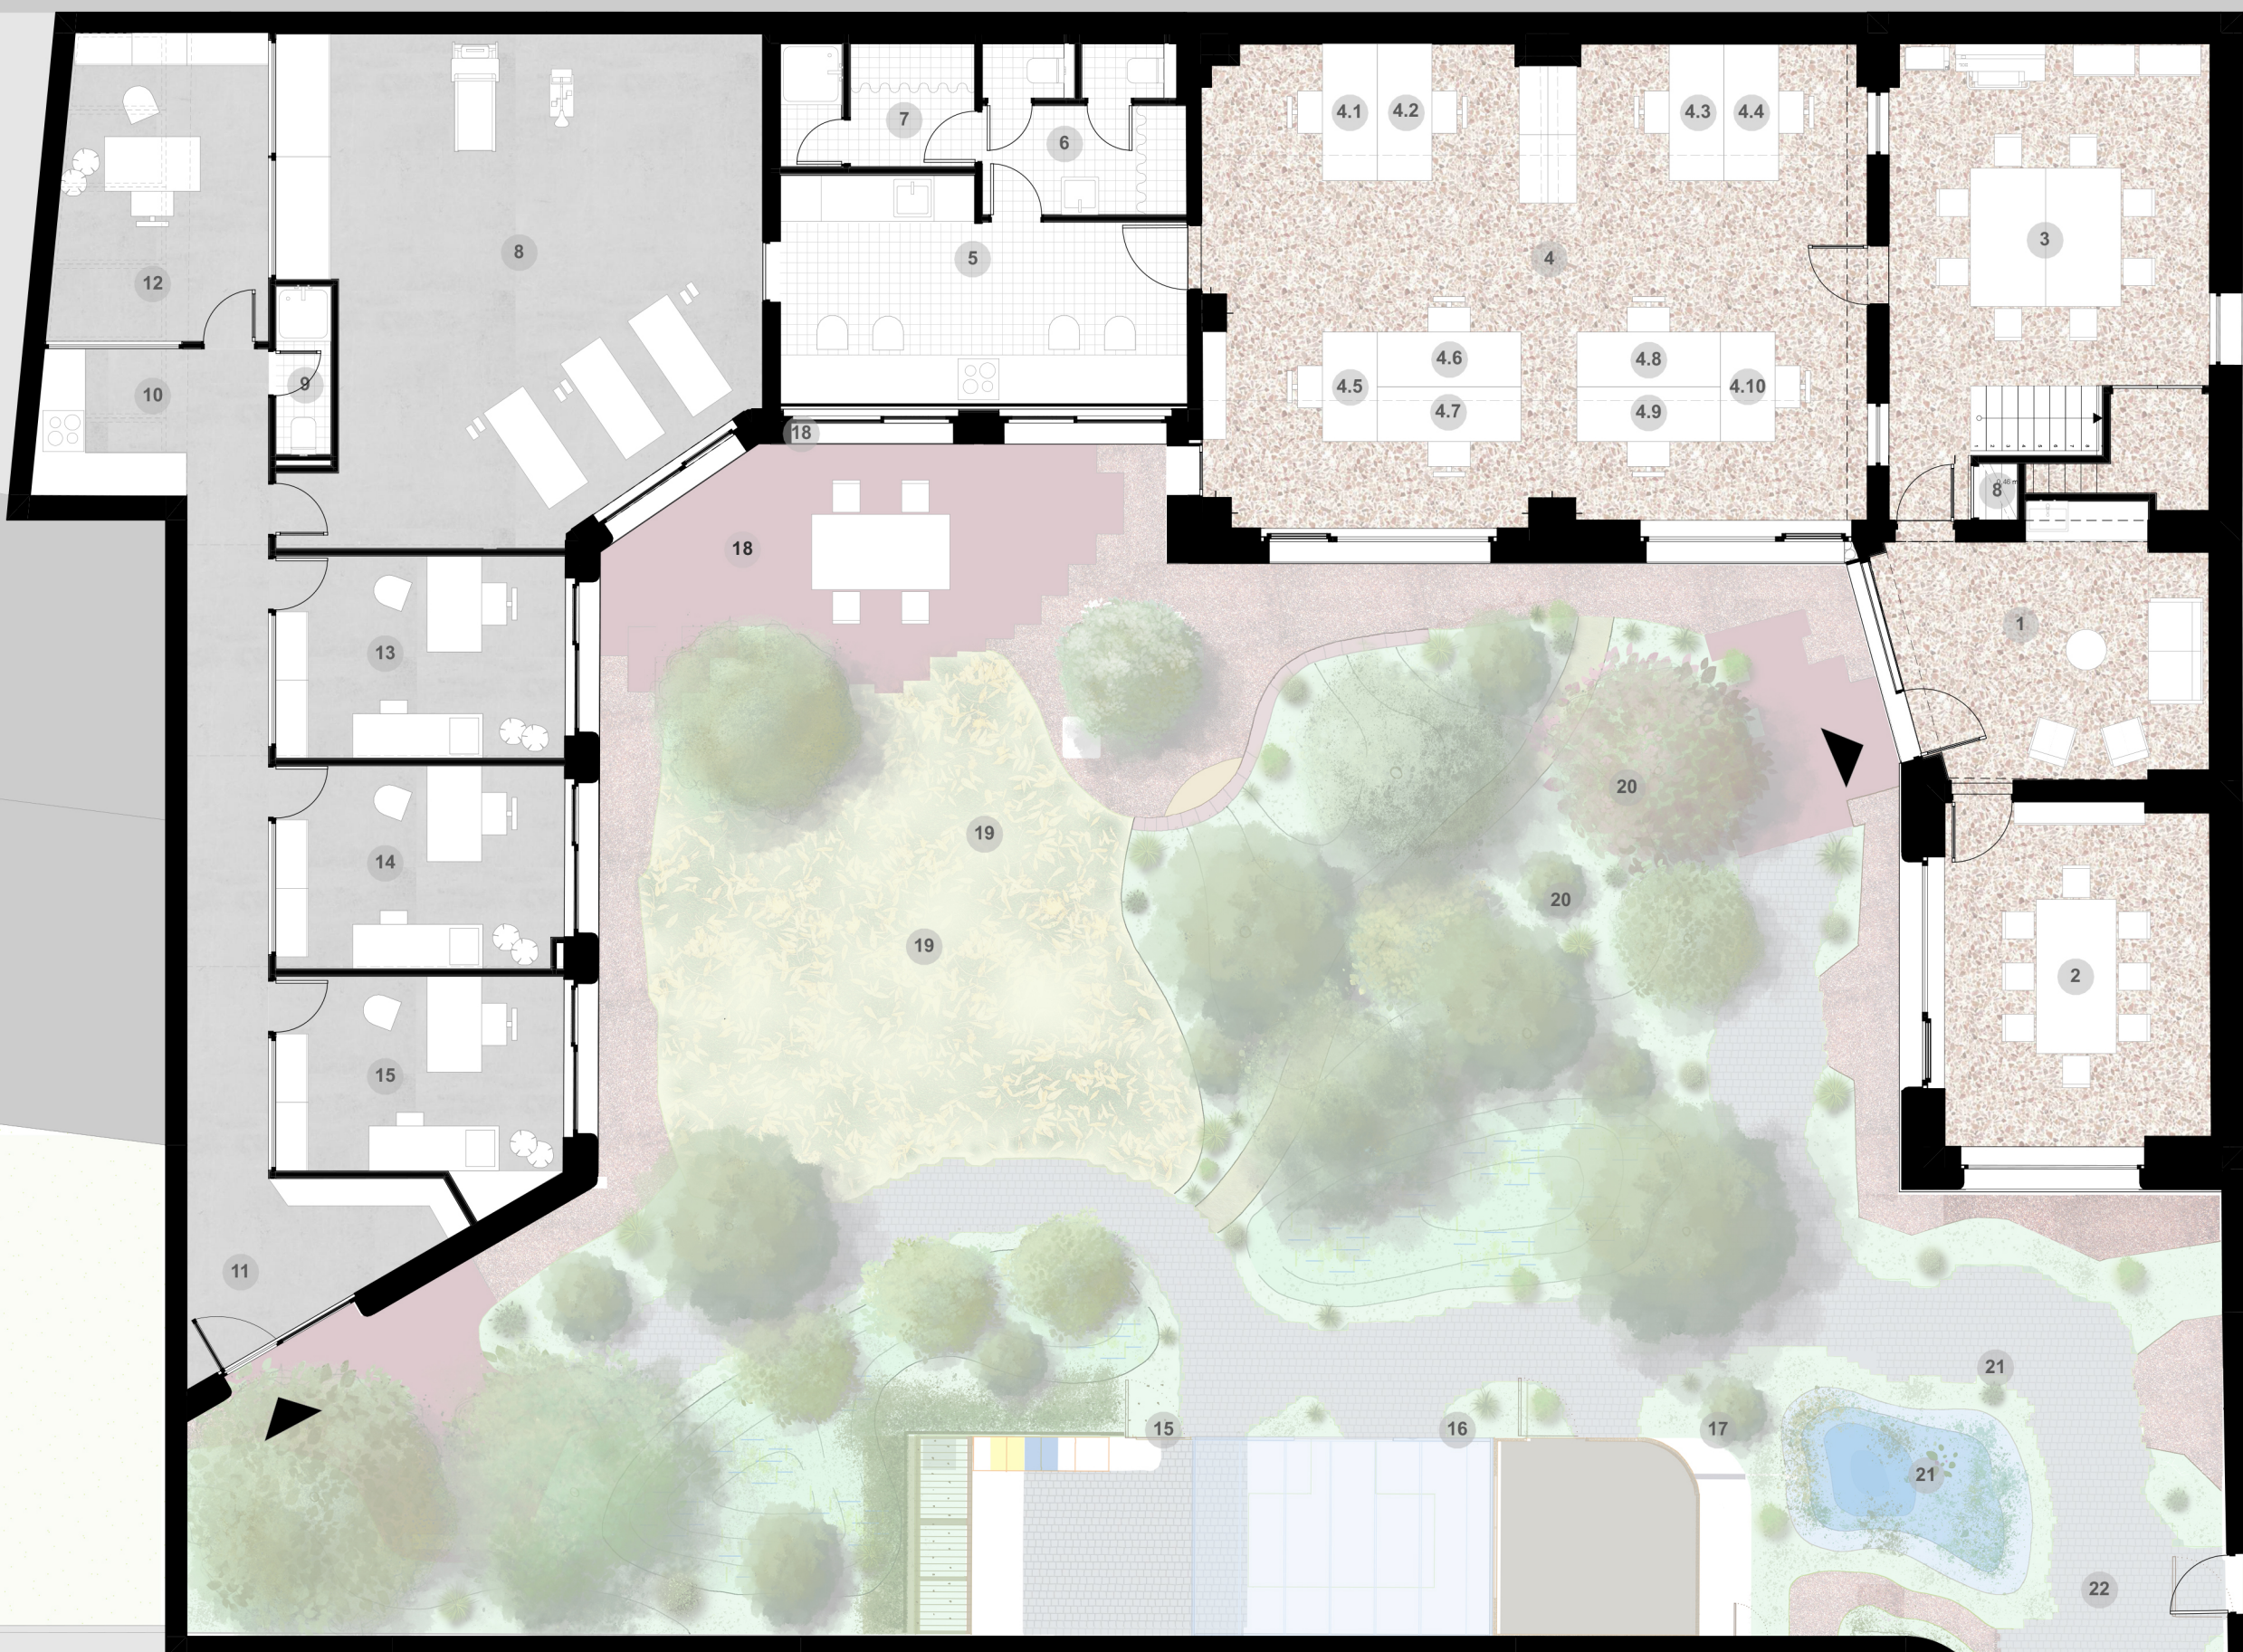

GROUND FLOOR

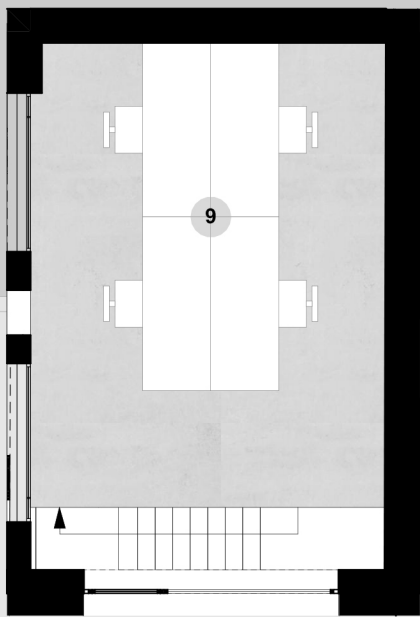

FIRST FLOOR

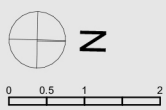

OFFICE

1. COFFEE CORNER	14,5 m ²
2. MEETING ROOM	19,0 m ²
3. WORKSHOP	26 m ²
4. OPEN SPACE	67,5 m ²
5. SHARED KITCHEN	18 m ²
6. WC	7 m ²
7. SHOWER	5 m ²
8. SERVER ROOM	0,5 m ²
9. PRIVATE OFFICE	28,5 m ²

PARAMEDIC

8. MULTIFUNCTIONAL SPACE	47,5 m ²
9. WC & SHOWER	2 m ²
10. COFFE CORNER	4,5 m ²
11. WAITING AREA	8 m ²
12. OFFICE 1	14 m ²
13. OFFICE 2	12,5m ²
14. OFFICE 3	12,5m ²
15. OFFICE 4	12m ²

GARDEN

15. GARBAGE
16. GREENHOUSE
17. GARDEN STORAGE
18. TERRACE
19.FLOWER MEADOW
20. EDIBLE FOREST
21. POND
22. BIKE STATION